


"CLARE" ELEVATION BROCHURE
CRAFTSMAN

NOT TO SCALE


1,490 SQ. FT. (FINISHED)

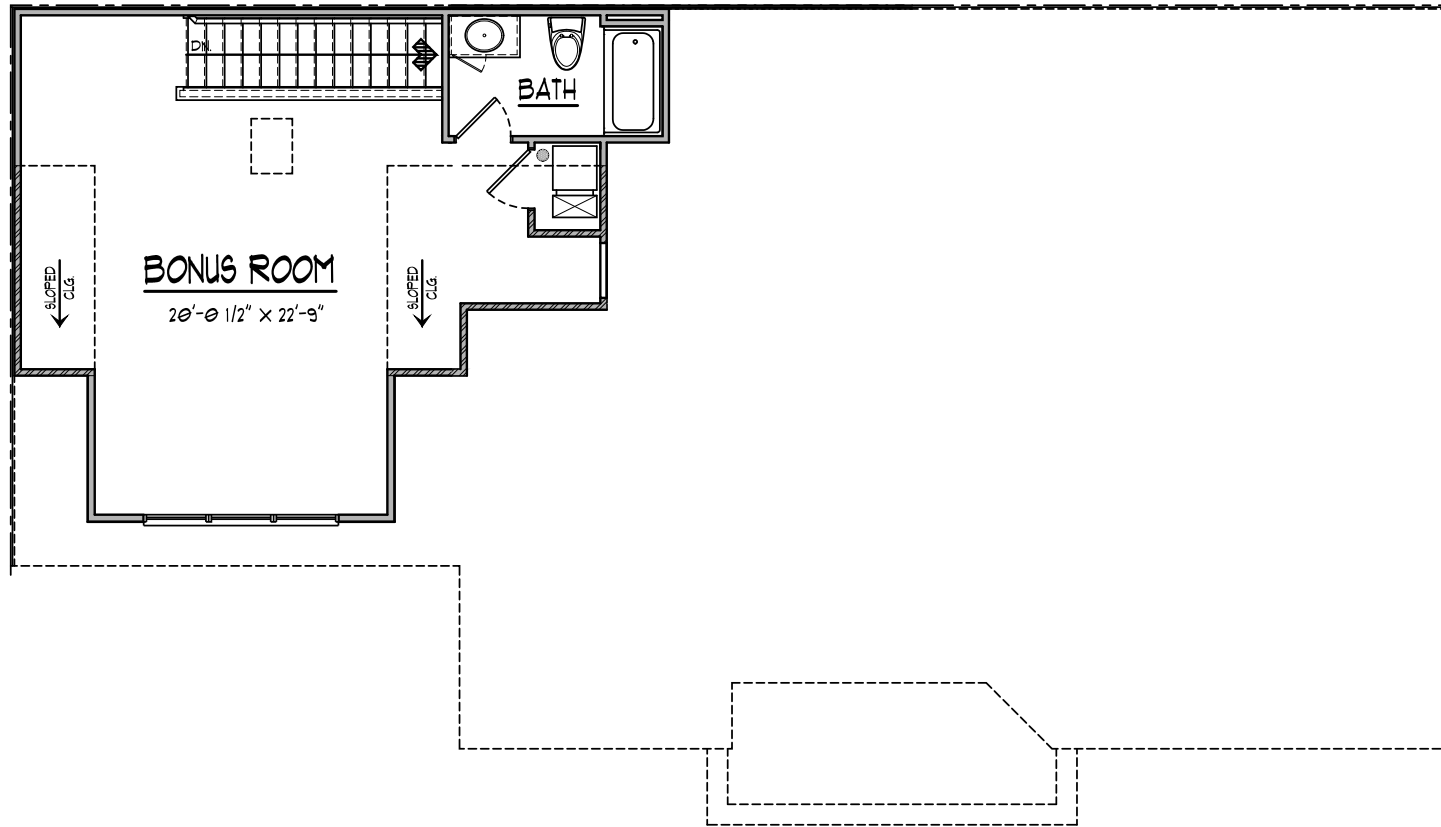


"CLARE OPT. BONUS ROOM" BROCHURE PLAN
SHOWN W/ OPTIONAL FULL BATH

NOT TO SCALE

505 SQ. FT. (FINISHED)

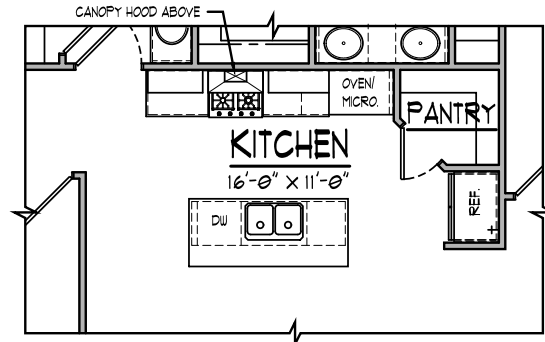

OPT. GOURMET KITCHEN
NOT TO SCALE

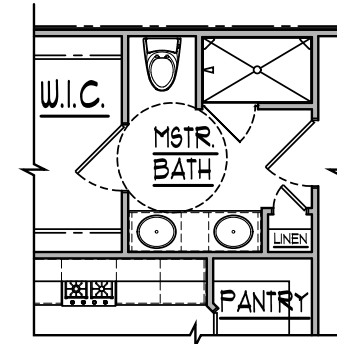

**OPT. ROLL-IN SHOWER
AT MASTER BATH**
NOT TO SCALE