





"EATON" - ELEVATION "A"
TRADITIONAL

NOT TO SCALE 1,810 SQ. FT. (FINISHED)

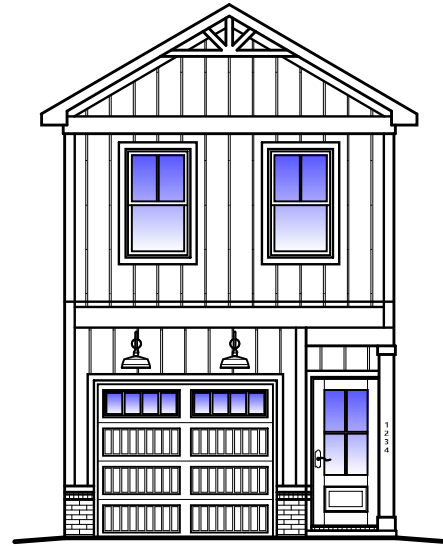


"EATON" - ELEVATION "B"
FARMHOUSE

NOT TO SCALE 1,810 SQ. FT. (FINISHED)

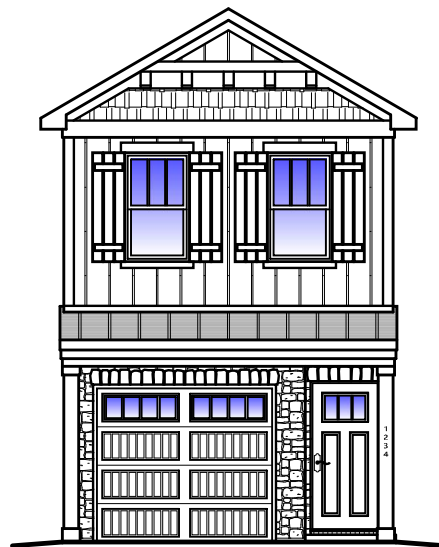


"EATON - ELEVATION "C"
CRAFTSMAN

NOT TO SCALE 1,810 SQ. FT. (FINISHED)

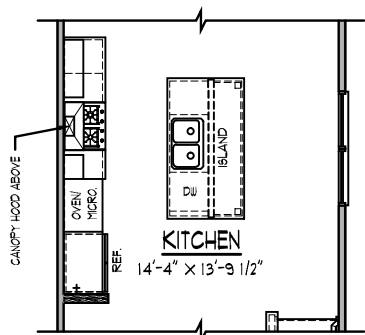


OPT. GOURMET KITCHEN
NOT TO SCALE

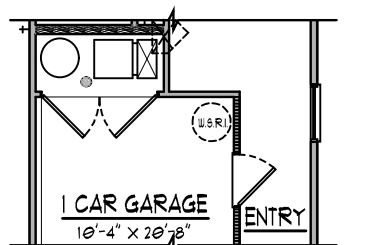


OPT. WATER SOFTENER R/I
NOT TO SCALE

3x6' CONC. STOOP
W/ OPT. GARAGE
SERVICE DOOR

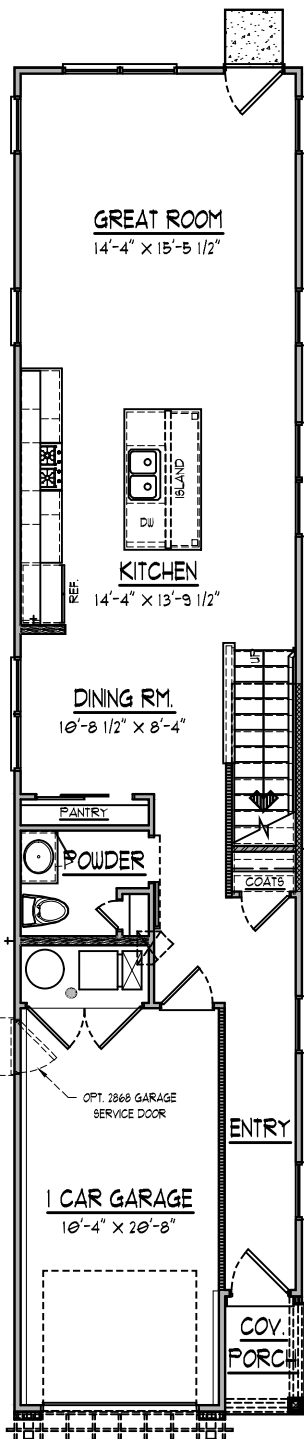


"EATON" BROCHURE PLAN
FIRST FLOOR



NOT TO SCALE 800 SQ. FT. (FINISHED)

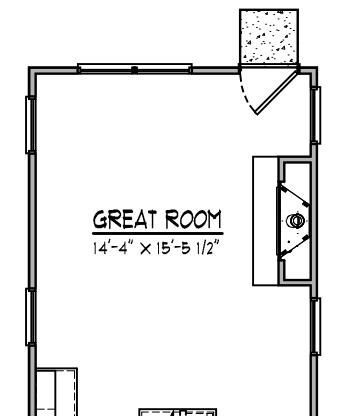

OPT. INTERIOR FIREPLACE
NOT TO SCALE

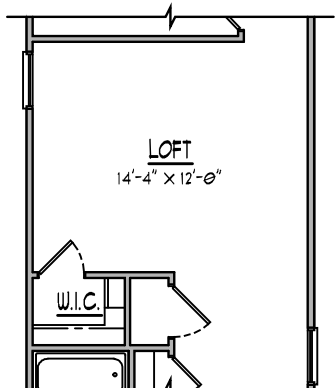

OPT. LOFT 1LO BDRM. 3
NOT TO SCALE

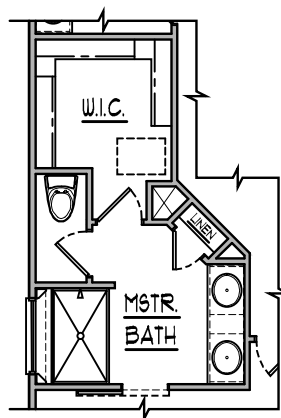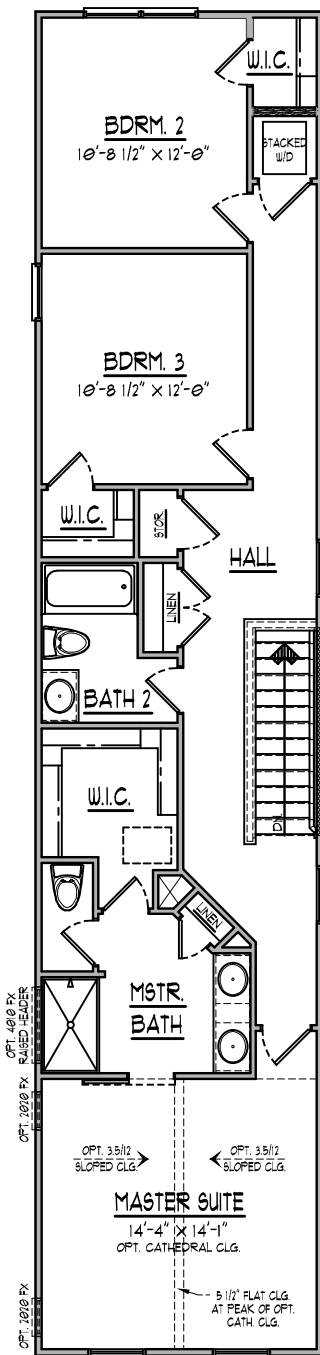

OPT. DELUXE MASTER BATH
NOT TO SCALE

"EATON" BROCHURE PLAN
SECOND FLOOR
NOT TO SCALE 1010 SQ. FT. (FINISHED)