



**"WELLINGTON" - ELEVATION "A"**  
**TRADITIONAL**  
NOT TO SCALE 1,826 SQ. FT. (FINISHED)




**"WELLINGTON" - ELEVATION "B"**  
**FARMHOUSE**  
NOT TO SCALE 1,826 SQ. FT. (FINISHED)



**"WELLINGTON" - ELEVATION "C"**  
**TUDOR**  
NOT TO SCALE 1,826 SQ. FT. (FINISHED)




**"WELLINGTON" - ELEVATION "D"**  
**CRAFTSMAN**  
NOT TO SCALE 1,826 SQ. FT. (FINISHED)

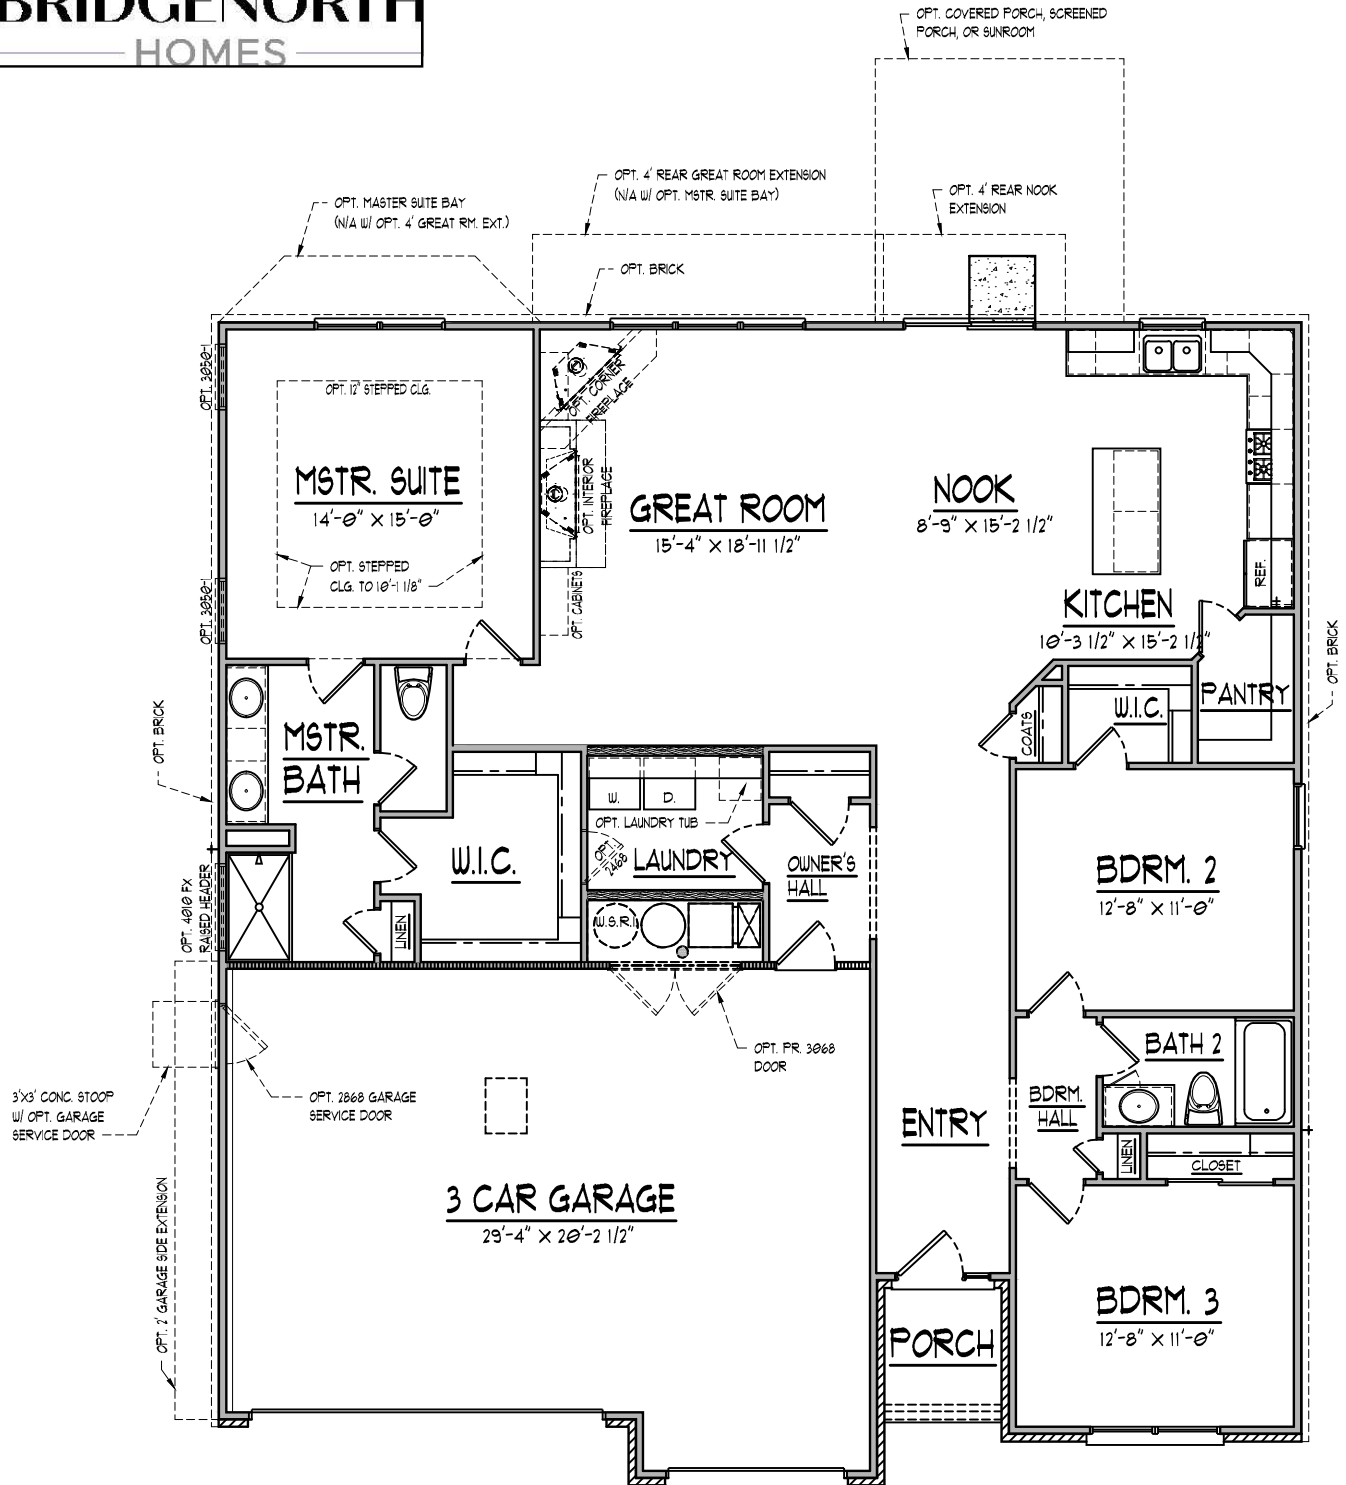

**"WELLINGTON" BROCHURE PLAN**  
**FIRST FLOOR SHOWN ON SLAB FOUNDATION**  
NOT TO SCALE 1,826 SQ. FT. (FINISHED)



© Copyright 2020  
Bridgenorth Homes

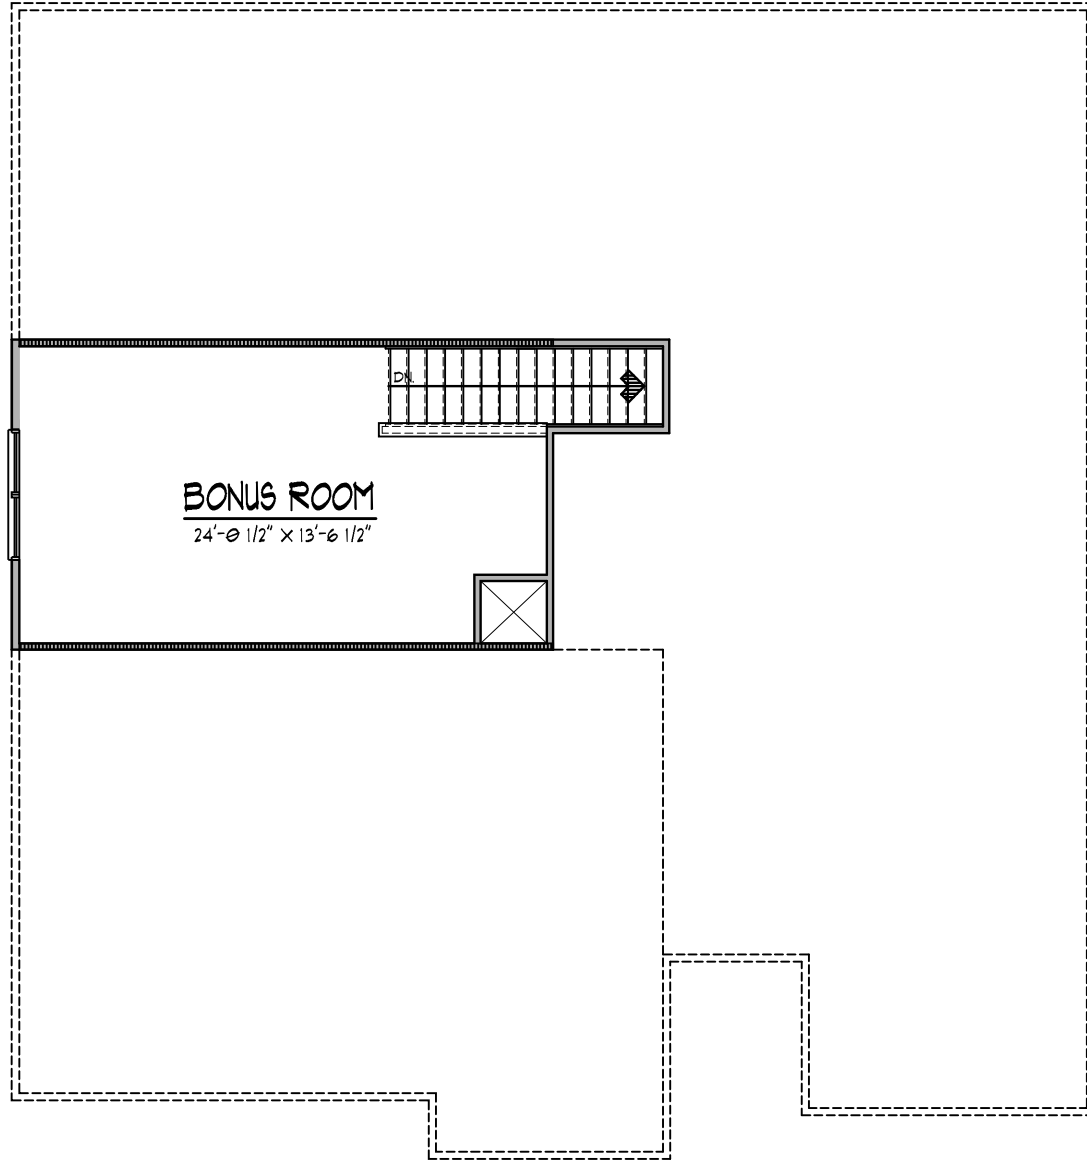

"WELLINGTON OPT. BONUS ROOM" BROCHURE PLAN

NOT TO SCALE

+319 SQ. FT. (FINISHED)